
DRAWING TITLE:

ELECTRIC POWER STATION_BLOC DIAGRAM_OCT 19, 2022

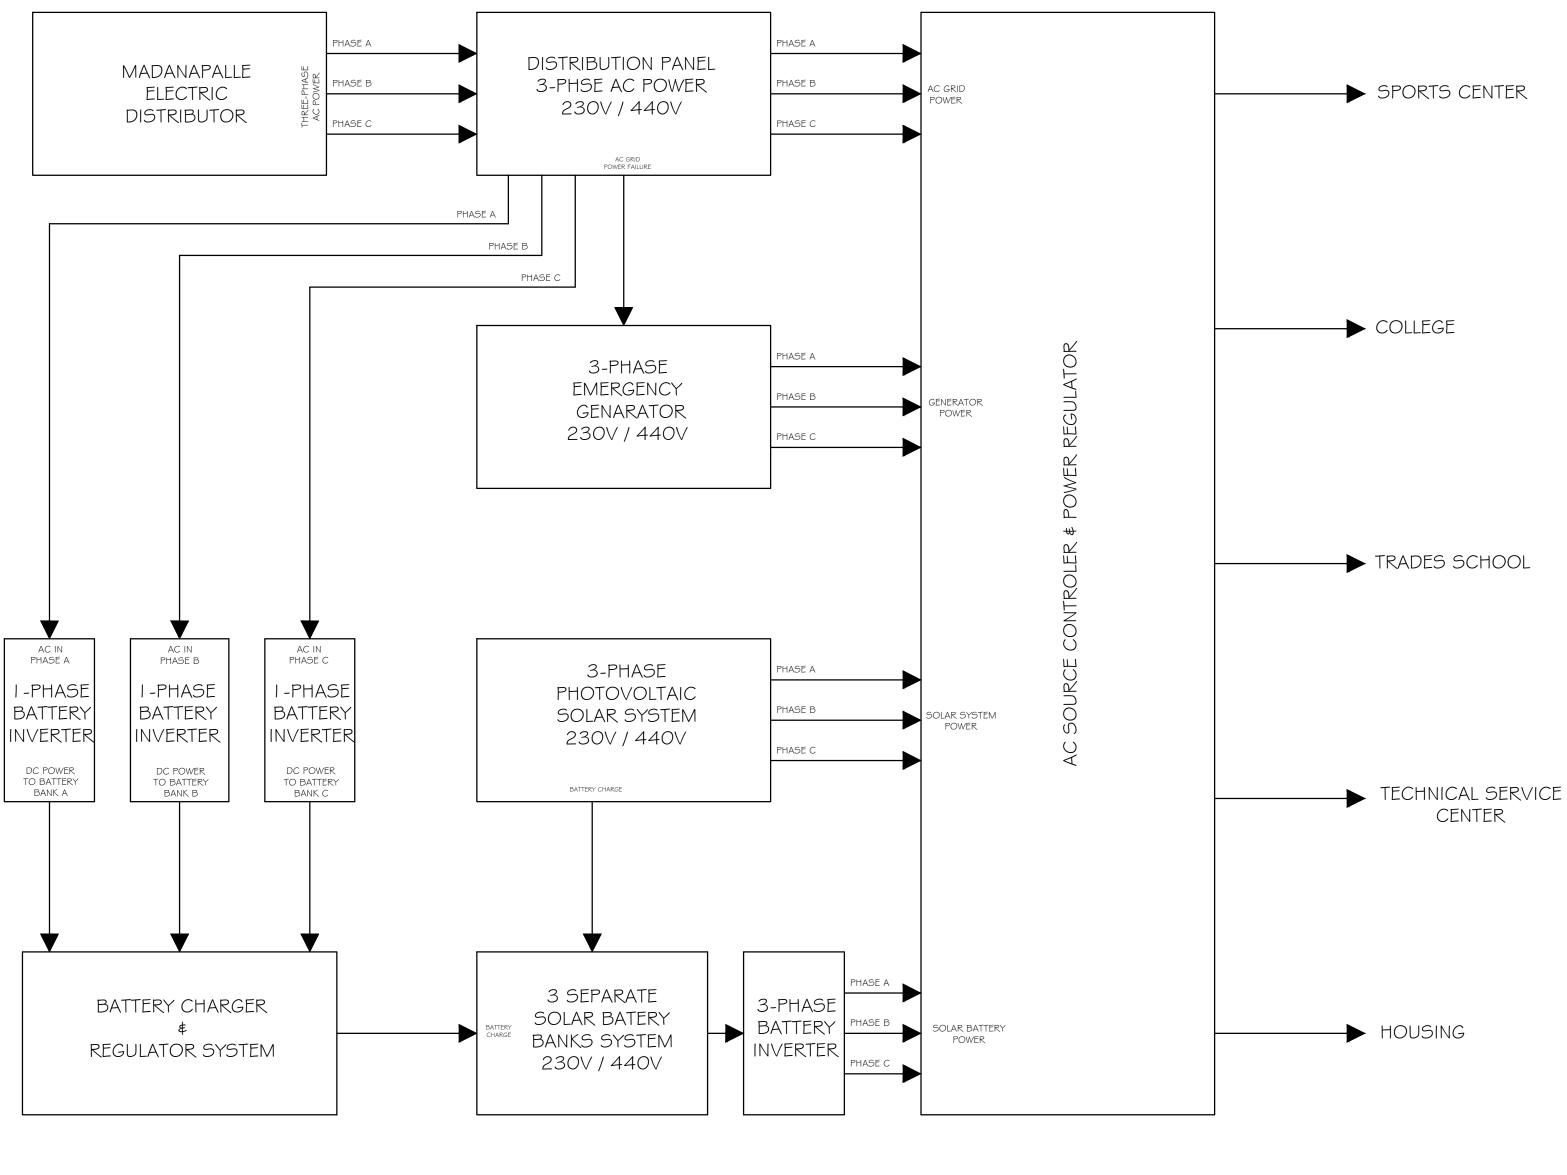

ELECTRIC POWER STATION - BLOC DIAGRAM 3/32 "= |'-0"

REVISED - OCT 19, 2022

	CITY COLLEGE MOTHER MEERA
	FILE NUMBER: 001-100
	A A NO RETAIL NO OF SHEET (DRAWING REQUIRES) C NO OF SHEET (DETAILED DRAWING)
	DATE: 19/10/2022 UPDATED: 25/10/2022
DRAW BY:	SCALE: 3/32"=1'-0"
MARILYN DELADURANTAYE DESIGNED BY: ANDRÉ DELADURANTAYE	PAGE: BD-1 <u>I</u> DE I